


EXHIBIT A

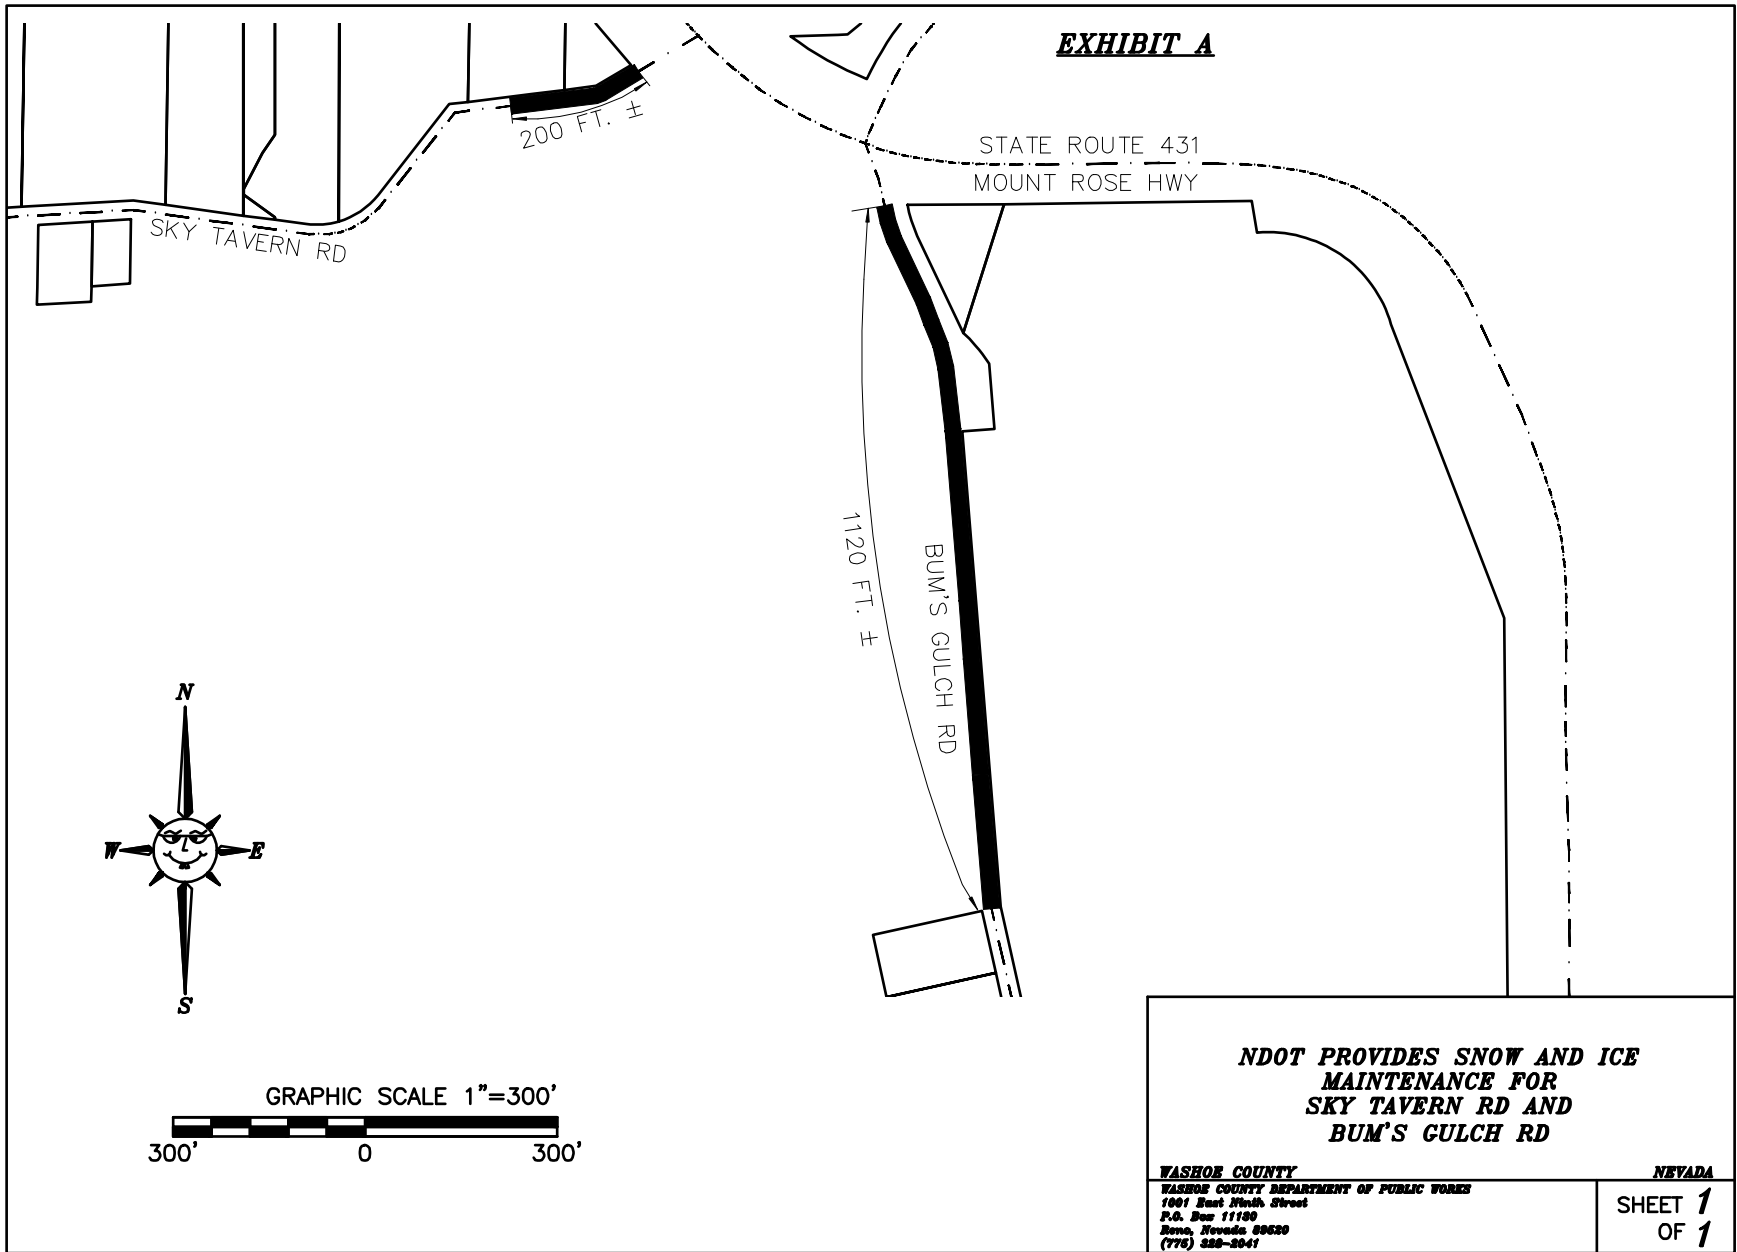


200 FT. ±

STATE ROUTE 431
MOUNT ROSE HWY


SKY TAVERN RD

1120 FT. ±

BUM'S GULCH RD

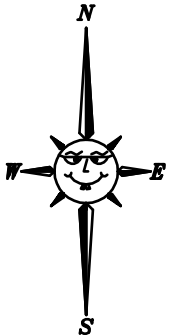

GRAPHIC SCALE 1"=300'

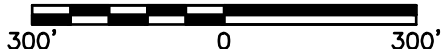

**NDOT PROVIDES SNOW AND ICE
MAINTENANCE FOR
SKY TAVERN RD AND
BUM'S GULCH RD**

WASHOE COUNTY
WASHOE COUNTY DEPARTMENT OF PUBLIC WORKS
1601 East Ninth Street
P.O. Box 11180
Reno, Nevada 89620
(775) 388-3047

NEVADA

SHEET **1**
OF **1**